

Angela Kisby  
Chartered Architect  
Member of The Royal  
Institute of British  
Architects

42 High Street, Wainfleet All Saints  
Skegness, Lincolnshire. PE24 4BH  
Tel: 01754 880146  
Fax: 01754 880146  
E-Mail: [angela@absarc.com](mailto:angela@absarc.com)

Client  
Skegness Yacht Club

Project

Title  
Proposed Jetty

Scale 1:50  
Date Oct-08  
Drawn by: CN  
Revision


Drawing No.  
0206-01

This copyright is the property of Angela Kisby and no financial endorsement of the drawing or its contents, or the ground to which it refers, is given by the author or publisher of the drawing or its contents.  
Do not use this drawing, and design, in any way without the express written consent of the author or publisher. Any drawing must be referred to the architect's name.


All timbers to be nailed, screwed or bolted at joints

All dimensions in millimetres

Gate to be made from excess timber

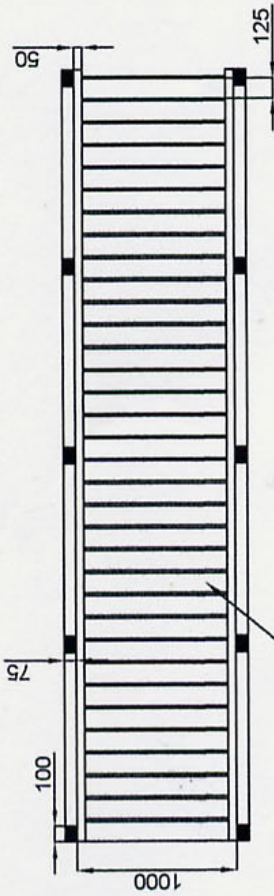

Decking 38x125

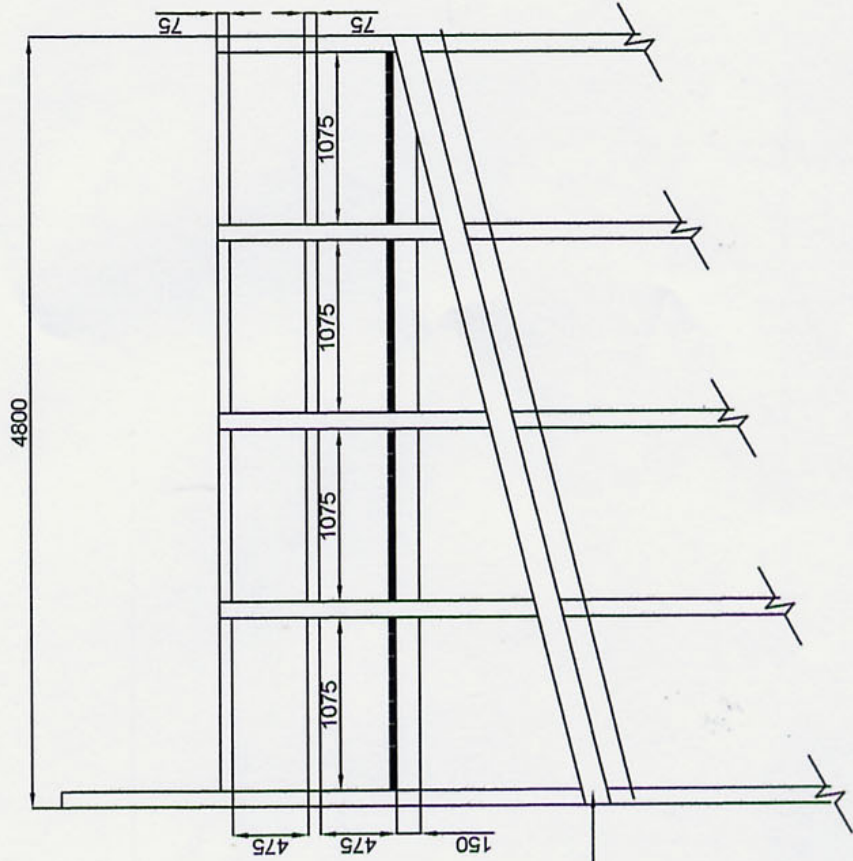

50x100

50x100

Front legs to be flush to avoid snagging

